

BILLS OF MATERIAL FOR VARIOUS LANE WIDTHS-8' & 9' PAVEMENT

SECTION 40'-0" x 11'-0"			
M A R K	NUMBER	LENGTH	WEIGHT
L W 1	66	14'-0"	169.83
T W 1	42	10'-6"	59.71
TOTAL-LBS.			229.54
LBS. PER 100 SQ.FT. OF PAVEMENT			52.17
SPACING BETWEEN LONGITUDINAL WIRES			
SECTIONS	A		B
SPACES	1 AT 5"		19 AT 10"
WIDTH OF REINFORCEMENT SHEET			10'-6"

SECTION 40'-0" x 12'-0"			
M A R K	NUMBER	LENGTH	WEIGHT
L W 1	72	14'-0"	185.27
T W 1	42	11'-6"	65.40
TOTAL LBS.			250.67
LBS. PER 100 SQ.FT. OF PAVEMENT			52.22
SPACING BETWEEN LONGITUDINAL WIRES			
SECTIONS	A		B
SPACES	1 AT 5"		21 AT 6"
WIDTH OF REINFORCEMENT SHEET			11'-6"

SECTION			40'-0" x 14'-0"	
M A R K	NUMBER	LENGTH	WEIGHT	
L W 1	84	14'-0"	216.15	
T W 1	42	13'-6"	76.77	
TOTAL-LBS.			292.92	
LBS. PER 100 SQ.FT. OF PAVEMENT			52.31	
SPACING BETWEEN			LONGITUDINAL	
SECTIONS		A	B	
SPACES	1 AT 5"		25 AT 6"	
WIDTH OF REINFORCEMENT SHEET			13'-6"	


STEEL FABRIC SHALL CONSIST OF SHEETS CONFORMING TO THE REQUIREMENTS OF AASHTO M55 FOR COLD DRAWN STEEL WIRE OR AASHTO M221 FOR DEFORMED WIRE FOR CONCRETE REINFORCEMENT. THE WIRES SHALL BE RIGIDLY WELDED AT ALL INTERSECTIONS AND SHALL MEET THE FOLLOWING REQUIREMENTS:

<u>WIRE GAUGE NO.</u>	<u>DIA.</u>	<u>AREA CROSS SECTION</u>	<u>WEIGHT 1 FOOT</u>
1	0.2830	0.0629 SQ. INS.	0.2136 LB.
2	0.2625	0.0541 SQ. INS.	0.1838 LB.
4	0.2253	0.0398 SQ. INS.	0.1354 LB.

REINFORCEMENT MAY BE FURNISHED WITH A HINGED JOINT. THE SPACING OF THE LONGITUDINAL MEMBERS AFFECTED BY THE HINGE MAY VARY NOT MORE THAN ONE(1) INCH FROM THE SPACING SHOWN ON THIS DRAWING. THE HINGE SHALL BE PLACED PARALLEL TO THE C. THE TYPE AND DETAILS OF THE HINGE JOINT SHALL BE SUBJECT TO THE APPROVAL OF THE ENGINEER.

NOTE: REINFORCEMENT SHEETS TO BE PLACED IN PAVEMENT 2 3/4" BELOW FINISHED SURFACE FOR 8" PAVEMENT AND 3" BELOW FINISHED SURFACE FOR 9" AND 10" PAVEMENT.

THE USE OF REINFORCING SHEETS OF WIRE FABRIC OTHER THAN THE DESIGN SHOWN
HEREON SHALL BE SUBJECT TO THE APPROVAL OF THE ENGINEER.

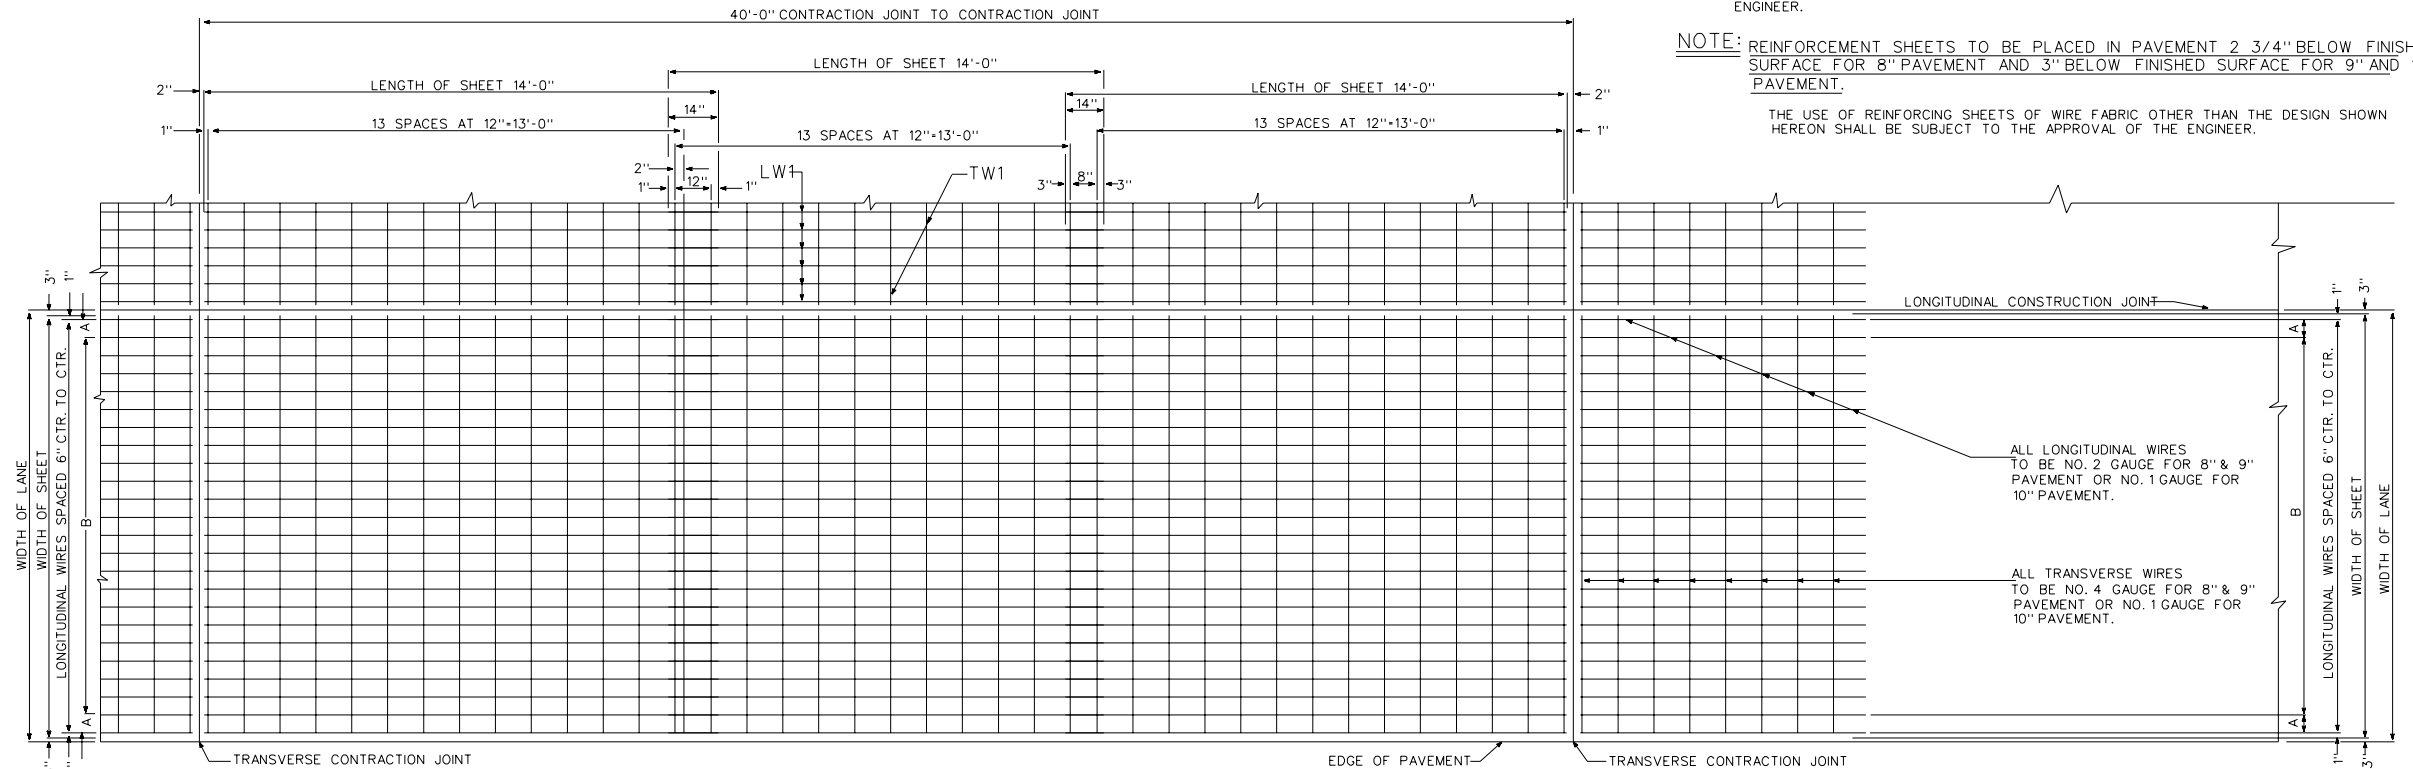

PLAN SHOWING REINFORCING IN TOP OF PAVEMENT


BILLS OF MATERIAL FOR VARIOUS LANE WIDTHS-10" PAVEMENT

SECTION 40'-0" x 11'-0"			
M A R K	NUMBER	LENGTH	WEIGHT
L W 1	66	14'-0"	197.37
T W 1	42	10'-6"	94.20
TOTAL-LBS.			291.57
LBS. PER 100 SQ.FT. OF PAVEMENT			66.27
SPACING BETWEEN LONGITUDINAL WIRES			
SECTIONS	A		B
SPACES	1 AT 5"		19 AT 6"
WIDTH OF REINFORCEMENT SHEET			10'-6"

SECTION				40'-0" x 12'-0"		
M	A	R	K	NUMBER	LENGTH	WEIGHT
L	W	1		72	14'-0"	215.31
T	W	1		42	11'-6"	103.17
TOTAL -LBS.						318.48
LBS. PER 100 SQ.FT. OF PAVEMENT						66.35
SPACING BETWEEN				LONGITUDINAL WIRES		
SECTIONS		A		B		
SPACES		1 AT 5"		21 AT 6"		
WIDTH OF REINFORCEMENT SHEET						11'-6"

SECTION 40'-0" x 14'-0"			
M A R K	NUMBER	LENGTH	WEIGHT
L W 1	84	14'-0"	251.19
T W 1	42	13'-6"	121.11
TOTAL-LBS.			372.30
LBS. PER 100 SQ.FT. OF PAVEMENT			66.48
SPACING BETWEEN LONGITUDINAL WIRES			
SECTIONS	A		B
SPACES	1 AT 5"		25 AT 6"
WIDTH OF REINFORCEMENT SHEET			13'-6"

FABRIC REINFORCEMENT FOR CONCRETE PAVEMENT

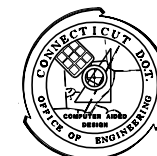

R. N. BAROUTJIAN
T. McMAHON
J.B. JENSEN
D.L. COFFEY

12/20/88
12/20/88
1/26/89
8/15/90
9/10/90

DETAILS OF FABRIC REINFORCEMENT

MANUAL REVISIONS TO THIS
DOCUMENT ARE PROHIBITED.
ALL REVISIONS MUST BE
PERFORMED ON